




1 Phase 1 Section B-B  
1082 1:500@A1/1:1000@A3

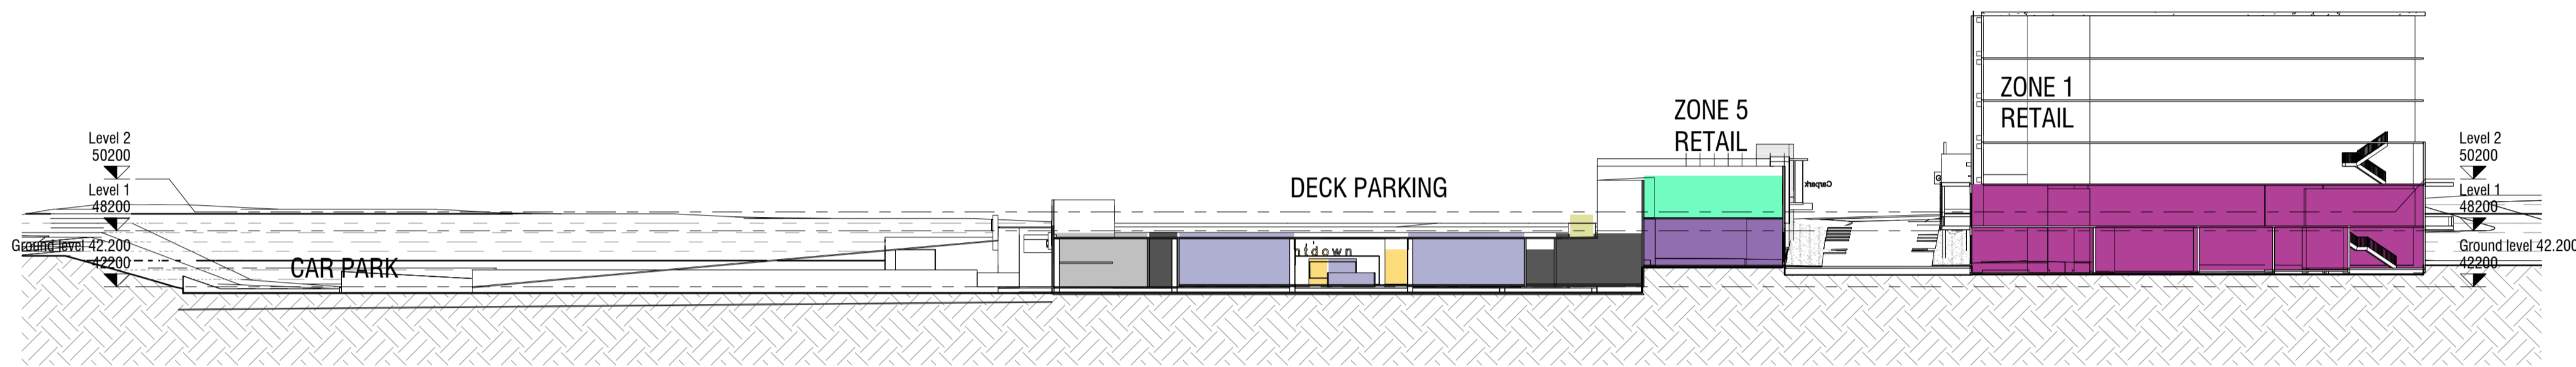


2 Phase 1 Section C-C  
SK-0000 1:500@A1/1:1000@A3

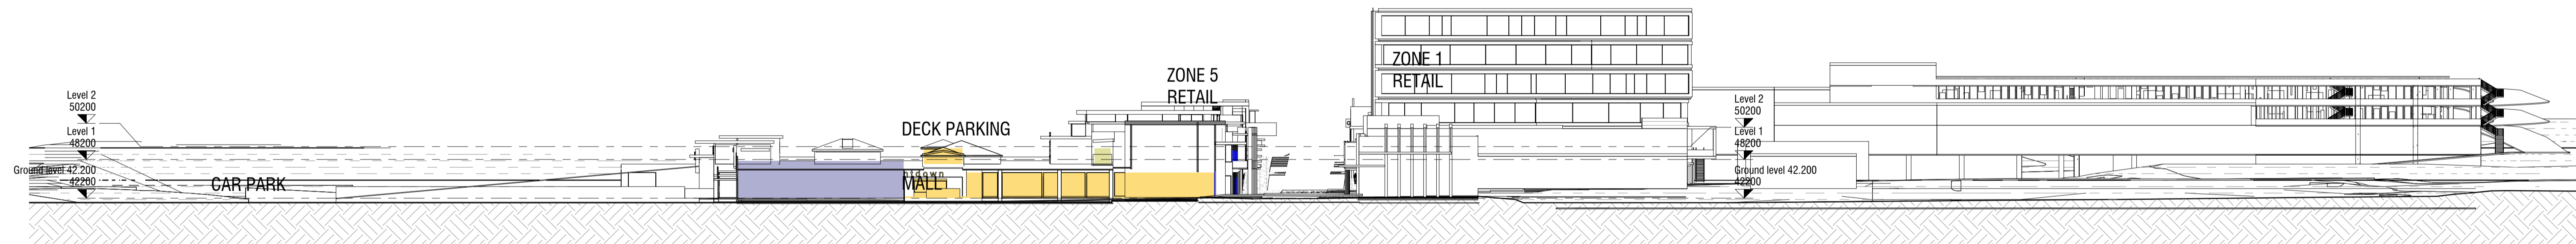

3 Phase 1 Section E-E  
SK-0000 1:500@A1/1:1000@A3

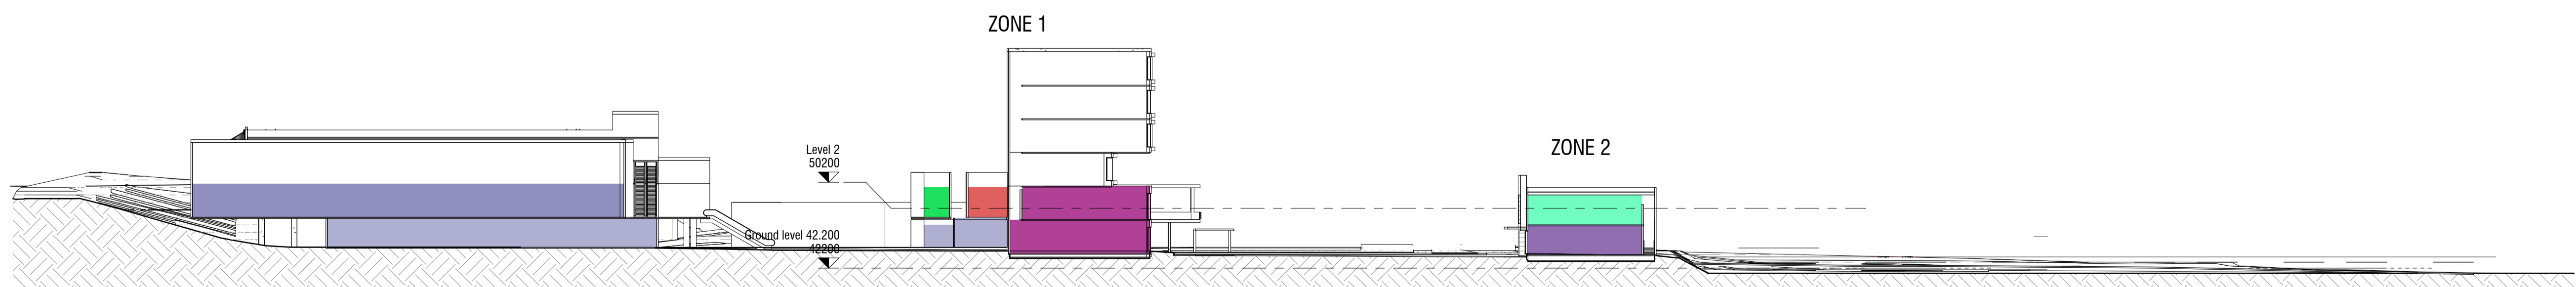

4 Phase 1 Section H H  
SK-0000 1:500@A1/1:1000@A3

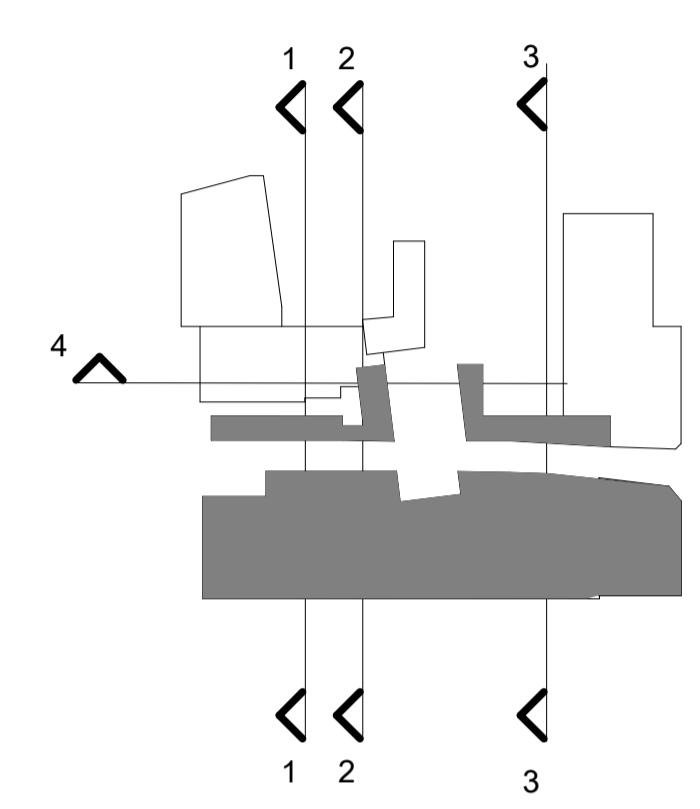

PRELIMINARY ISSUE

Malone Buchan Laird & Bawden (NZ) Pty Ltd  
Architecture + Master Planning + Interiors + Graphics  
"Little High Street" 55-57 High St, Auckland 1010 NZ  
T +64 9 3031451 | F +64 9 3031452  
Level 3, 61 Cambridge Tce, Christchurch 8013 NZ  
T +64 3 3772873 | F +64 3 3772098  
W www.buchan.co.nz  
A member of The Buchan Group

issue	date	revision	ints	auth
C	28/07/11	CONCEPT STAGE ISSUE	TBG	TBG
B	08/07/11	SECTION 92	TBG	TBG
A	16/06/11	PRELIMINARY ISSUE	TBG	TBG

WESTGATE TOWN CENTRE



TOWN CENTRE - SECTIONS

purpose	FOR INFORMATION
proj no	909016
scale	1:500@A1/1:1000@A3
created	16/06/2011
plotted	28/07/2011 5:20:28 p.m.
file	C:\Users\delem\Documents\909016-STAGE 1_CENTRAL_delem.rvt

dwn	Author	SK-2002	issue	C
Do not scale this drawing. Verify all dimensions on site before commencing any work. Copyright © This drawing remains the property of Malone Buchan Laird & Bawden (NZ) Pty Ltd. Reproduction in whole or in part without prior consent is forbidden.				

